



GUILDHALL arts centre GRANTHAM

St. Peters Hill, Grantham, Lincolnshire, NG31 6PZ

Please find enclosed our technical information and stage plan.

In order that any pre-arrival rigging may be done by me to save time on the day, please complete and return your lighting rig on the enclosed rig plan. Please also return the information sheet.

Hopefully this will aid us both and should save a lot of unnecessary phone calls.

I hope to hear from you soon with times for your arrival and any other queries you may have.

Until then....

A handwritten signature in black ink, appearing to be 'D. Pike'.

David Pike
Theatre Technician

E-Mail: d.pike@southkesteven.gov.uk
Tel: 01476 406089
Fax: 01476 406001

**Guildhall Arts Centre
Theatre Technical Specifications**

Please fill in any information that will be of use to us prior to your arrival. Thank you.

Venue:

Date:

Show:

Time access required:

Pre arrival LX rig required:

Number of extra bodies Get In:

Fit Up:

Show:

Get Out:

Number of cast:

Time of show:

Length 1st half:

Length of interval:

Length 2nd half:

Length of get out:

Type of set:

Sound check:

Fire / smoke check:

Contact numbers for company i.e., pre Guildhall venues, Mobiles, ETC.

Please also inform us if you are planning on using follow spots

Extra sound equipment to be operated from the balcony.

Any other information;

**Guildhall Arts Centre
Theatre Technical Specifications**

General Information

Access

Via dock doors at the rear of the stage. Please note the size of the doors, This is the largest access point into the theatre.

Outer door	Width:	1.36m
	Height:	2m
	Diagonal:	2.43m
Inner door	Width:	1.35m
	Height:	2m
	Diagonal:	2.43m

Report to Reception as the bollard needs to be removed to gain access to the dock door. See sketch

Facilities

There are two fully fitted dressing rooms with adjoining showers and toilets.

One good quality upright piano. Advise if tuning is required.

There are four belt packs and headsets with 13 stations to provide full talkback communication, which helps with the smoother running of the performance.

There is also incorporated into the system, a show, front of house and dressing room calls and loop system for the hard of hearing. The stage managers desk is stage left.

There is a bar where food can purchased in the daytime and dispenses nerve tonics at night.

Allow time for the programming of the lighting board.

We only have a limited stock of gel.

Please Note:

It is essential that you DO NOT:


1. Nail or screw into the stage floor or walls
2. Pin, Staple or Stitch any of the curtains
3. Smoke in the auditorium, control room or the dressing rooms.

You must give us advanced notice for approval and/or special licences if your show intends to use smoke machine, naked flame, cigarette smoke, oil or candle lanterns or flammable materials such as straw.

Guildhall Arts Centre Theatre Technical Specifications

Lighting

- 12 x 1KW CCT Silhouette (15°32) (8 are permanently rigged FOH Bar1)
- 14 x 1 KW CCT Starlette Fresnel (6 are permanently rigged FOH Bar1)
- 14 x 650W CCT Minuette Fresnel (these are often used elsewhere – please check)
- 6 x 650W CCT Minuette Profile
- 12 x 1KW CCT Floods (these are often used elsewhere – please check)
- 8 x 1KW Thomas Parcan (these are often used elsewhere – please check)
- 2 x 2.5KW CCT Follow-spot (operators to be found by company – ask if this is a problem)
- 1 x Bull Frog Zero88 control desk
- 9 x zero88 Betapack rack. 6 channels per rack. Max handling 2.4Kw 10 amp per channel (DMX control).
- 1 x 6 channel 5-amp switching pack for special effects (analogue control).

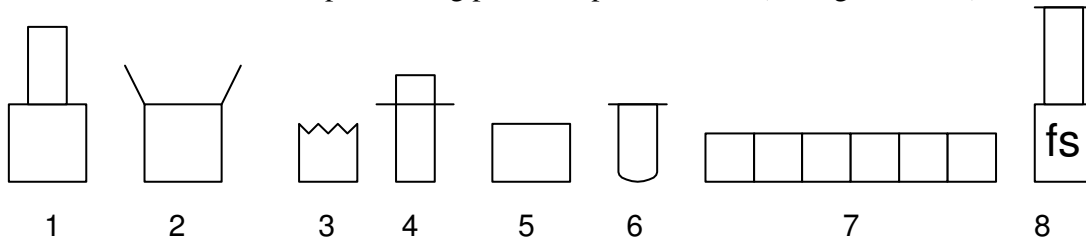

- 1 = 1KW CCT Silhouette (15°32)
- 2 = 1 KW CCT Starlette Fresnel
- 3 = 650W CCT Minuette Fresnel
- 4 = 650W CCT Minuette Profile
- 5 = 1KW CCT Floods
- 6 = 1KW Thomas Parcan
- 7 = Battern floods
- 8 = 2.5KW CCT Followspot

LX BARS:

- FOH Bar 1 @ 14 Circuits
- FOH Bar 2 @ 14 Circuits (NB this bar is useless)
- FOH Verticals @ 6 Circuits
- Stage Bar 3 @ 14 Circuits
- Stage Bar 4 @ 14 Circuits
- Stage Bar 5 @ 20 Circuits

There are also 3 bars on stage that usually hold borders but they may be used for rigging lanterns. (Obviously cable runs are necessary)

DIPS:

- 4 Circuits @ DSL
- 4 Circuits @ DSR
- 2 Circuits @ USL
- 2 Circuits @ USR

Guildhall Arts Centre Theatre Technical Specifications

SOUND

The Theatre hosts a full P.A. system, which includes:

- Fixed 4 x Bose Speakers FOH
- Fixed 2 x Hz Speakers SL and SR
- 4 x Peavey Wedge Monitors
- 1 x Sony MD Player
- 1 x Denon CD Player
- 2 x Denon Cassette Player
- 1 x B77 Revox
- 1 x Yamaha SPX900
- 1 x 16 channel Soundcraft Delta Mixing Desk

MICROPHONES

- 1 x Sennheiser 365 Radio Mic (handheld)
- 1 x Sennheiser 100 Radio Mic (handheld)
- 1 x Sennheiser 100 Radio Mic (lepel)
- 6 x A.K.G. 321
- 2 x A.K.G. C568EB Rifle Mics
- 3 x A.K.G. C547BL Condenser Plate Mics

N.B The Theatre and the Ballroom often hosts events concurrently.
Please specify your sound requirements.

Effects

- 1 x Goblin Smoke Machine
- 1 x Le Maitre Pyro duel detonator and pods (company to supply pyros)
- 1 x Acer PD116 digital projector (time required for rigging)



Stage Power

- 1 x 3Ph 63Amp Supply (stage left)
- 14x 13Amp supply located all around the stage

Guildhall Arts Centre Theatre Technical Specifications

The Guildhall Arts Center
 Granttham, Lincs
 Stage & Grid plan 2002
 By
 David Pike

Scale 1:75
 All measurements in mm
 Floor to bottom of RSJ = 5944

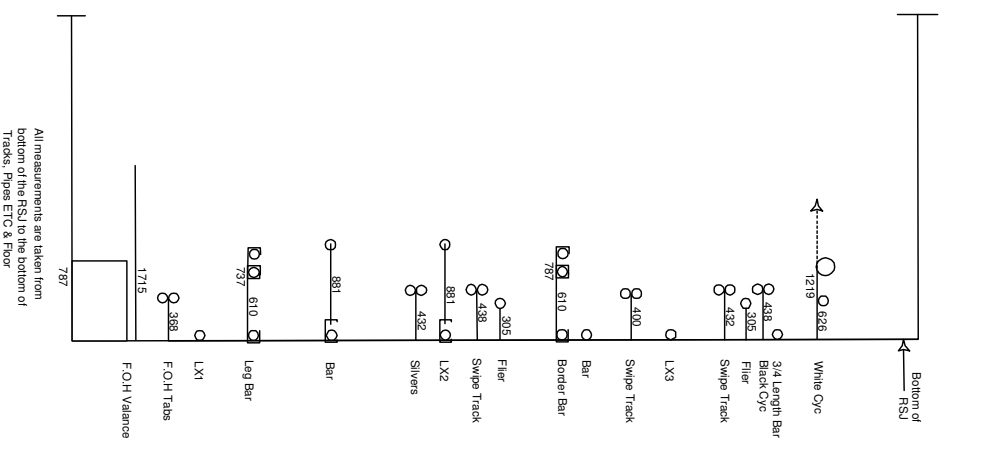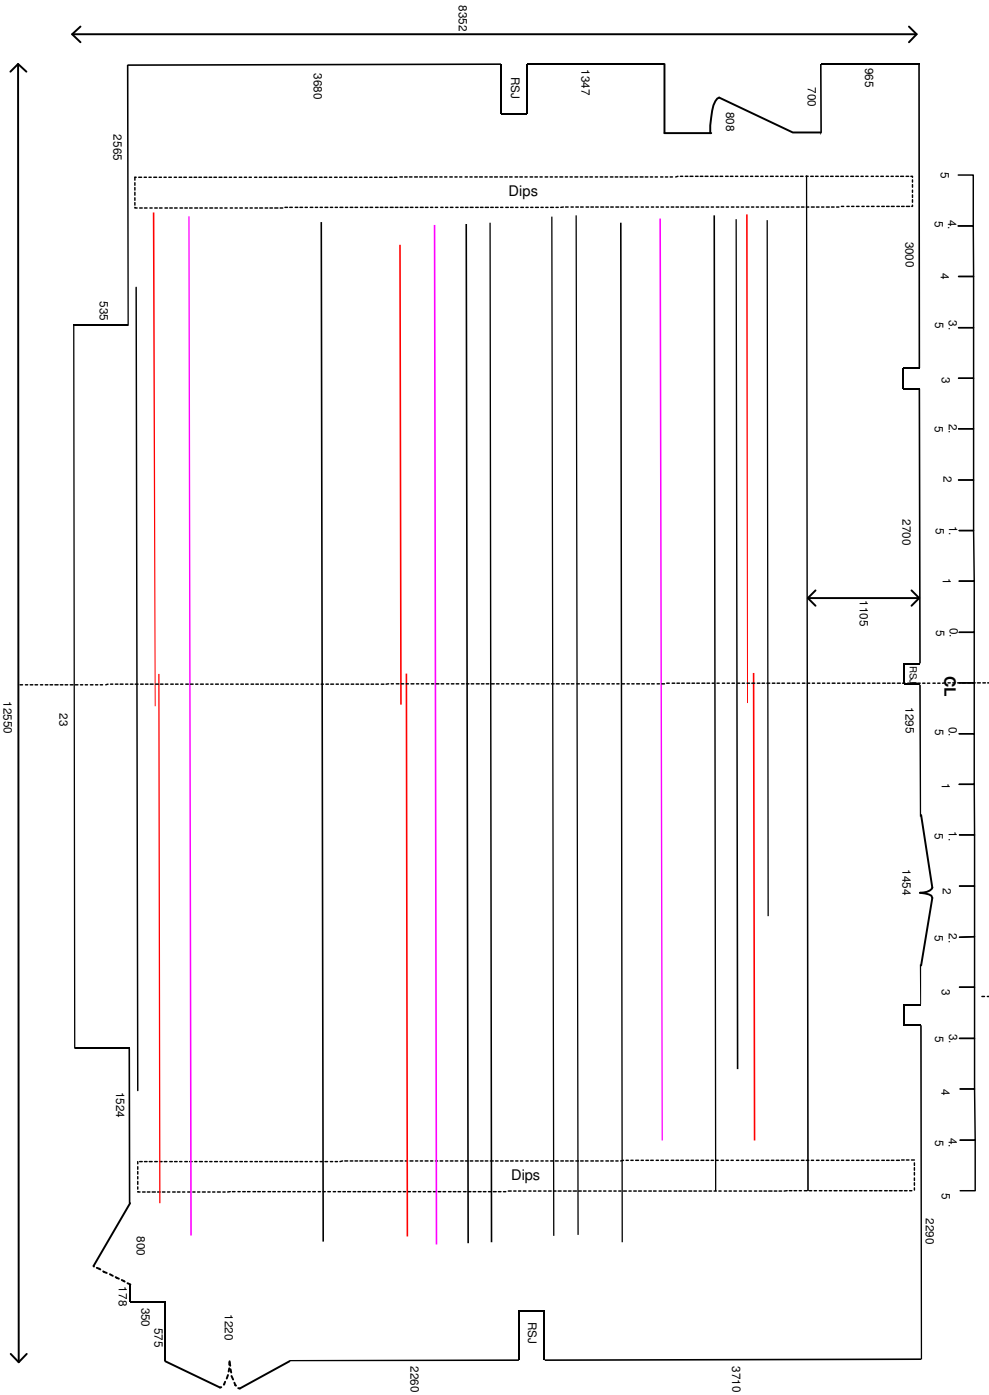

All measurements are taken from
 bottom of the RSJ to the bottom of
 Traps, Pipes ETC & Floor

**Guildhall Arts Centre
Theatre Technical Specifications**

Patch Sheet.

Date ___/___/___

Channel No.					
1	2	3	4	5	6

Channel No.					
7	8	9	10	11	12

Channel No.					
13	14	15	16	17	18

Channel No.					
19	20	21	22	23	24

Channel No.					
25	26	27	28	29	30

Channel No.					
31	32	33	34	35	36

Channel No.					
37	38	39	40	41	42

Channel No.					
43	44	45	46	47	48

**Guildhall Arts Centre
Theatre Technical Specifications**

Patch Sheet.

Date ___/___/___

Channel No.					
49	50	51	52	53	54

Channel No.					
55	56	57	58	59	60

Channel No.					
61	62	63	64	65	66

Channel No.					
67	68	69	70	91	92


Channel No.					
73	74	75	76	77	78

Channel No.					
79	80	81	82	83	84

Channel No.					
85	86	87	88	89	90

Channel No.					
91	92	93	94	95	96

**Guildhall Arts Centre
Theatre Technical Specifications**

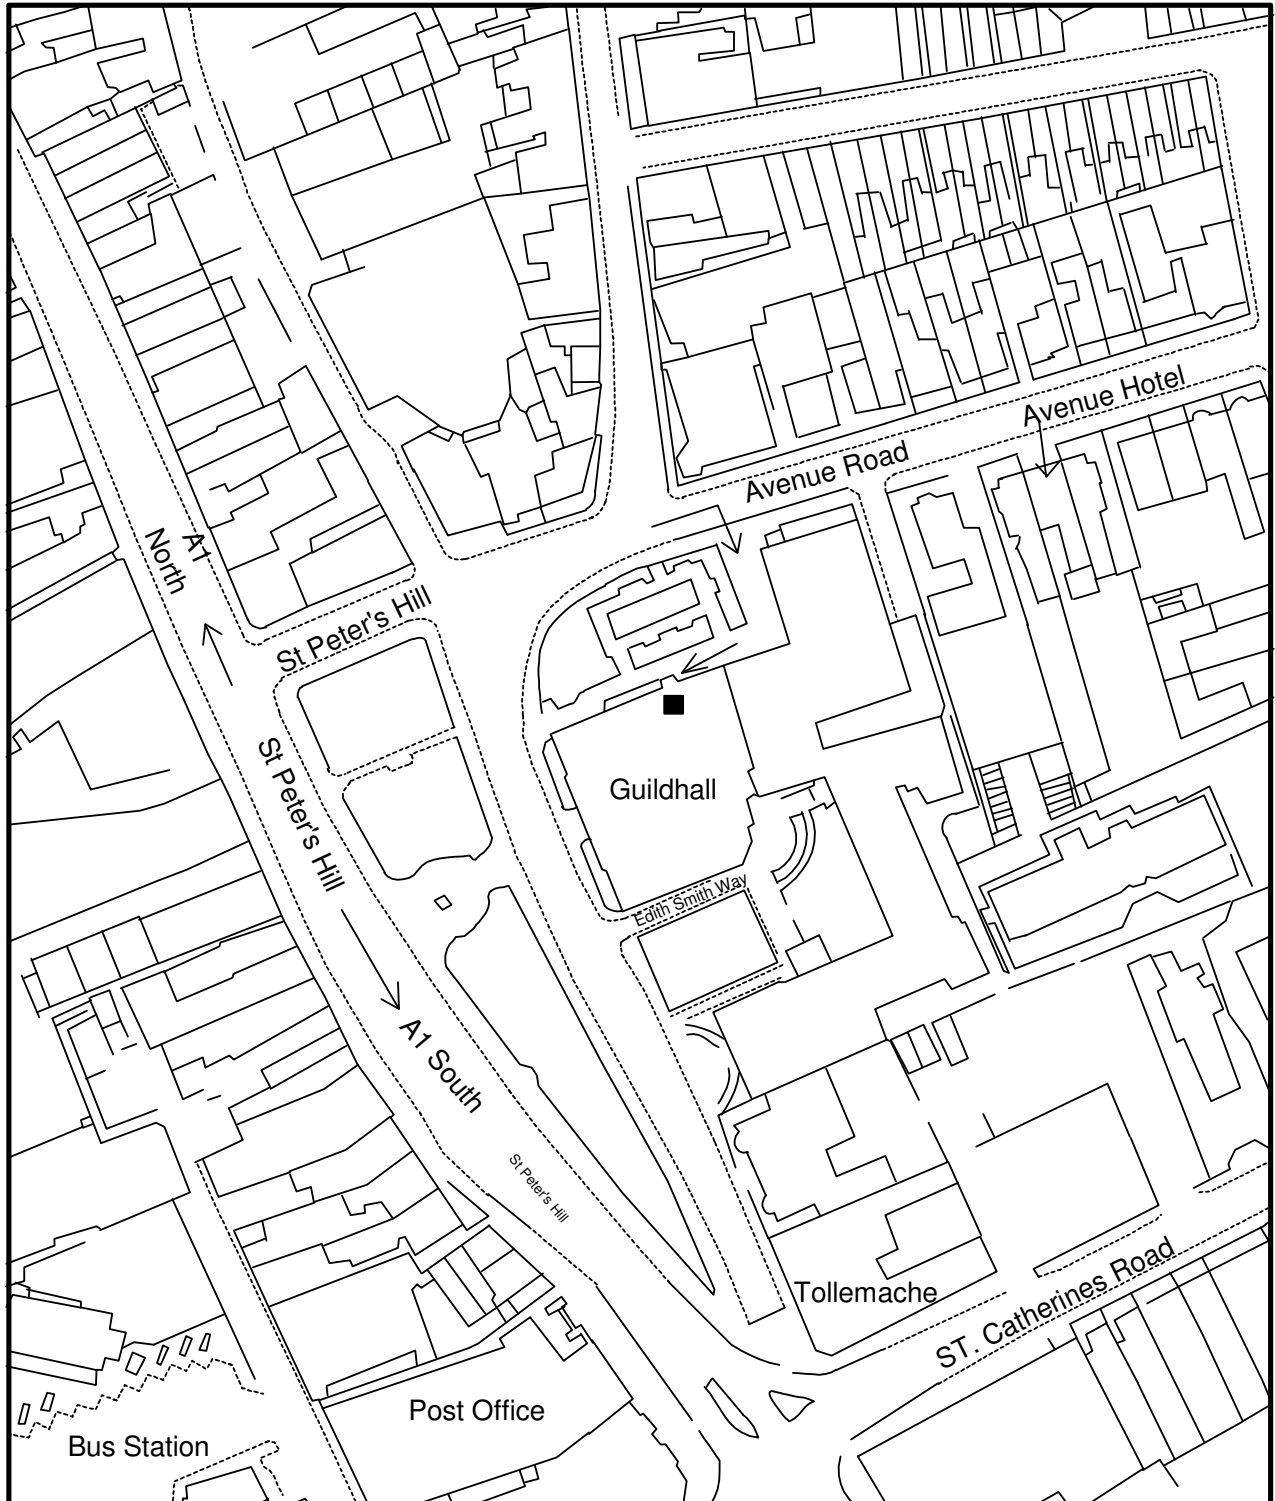

Guildhall Arts Centre



Accses to stage door.
Guildhall from Avenue Rd.

Scale 1:1250



